
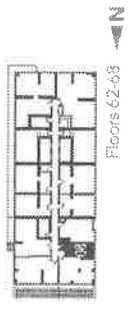


002A

STUDIO - SUITE: 338 SQ.FT.

TOTAL: 338 SQ.FT.


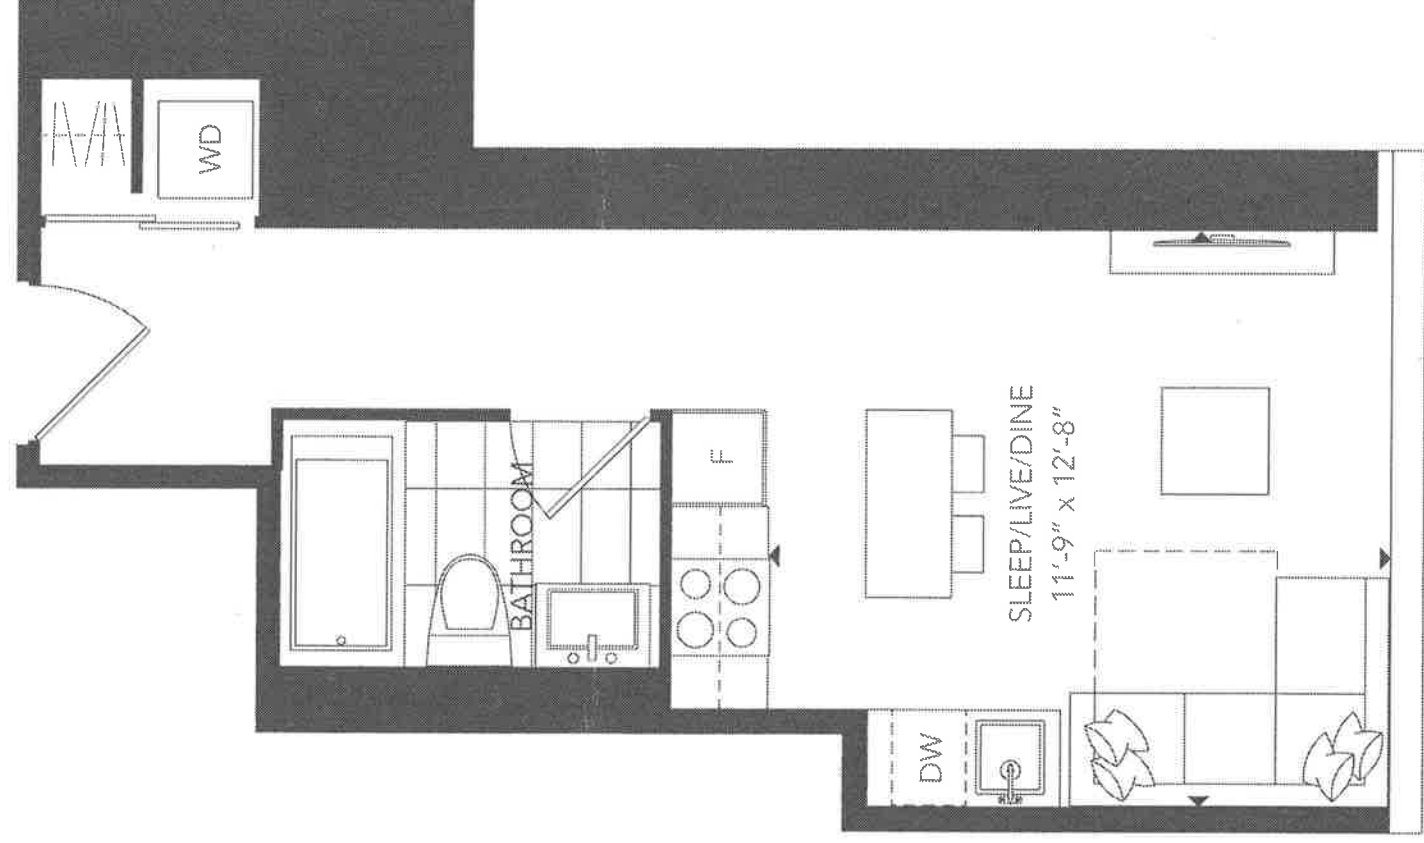


Floors 62-63

ALL DIMENSIONS ARE APPROXIMATE AND SUBJECT TO NORMAL CONSTRUCTION VARIANCES. DIMENSIONS MAY EXCEED THE USABLE FLOOR AREA. SETS AND SPECIFICATIONS SUBJECT TO CHANGE WITHOUT NOTICE. FURNITURE IS DISPLAYED FOR ILLUSTRATION PURPOSES ONLY AND DOES NOT NECESSARILY REFLECT THE ELECTRICAL PLAN FOR THE SUITE. SUITES ARE SOLD UNFURNISHED. E. & O. E.

018A

2 BEDROOM - SUITE: 590 SQ.FT. BALCONY: 86-232 SQ.FT.
 TOTAL: 676-822 SQ.FT.

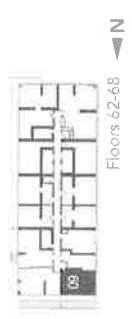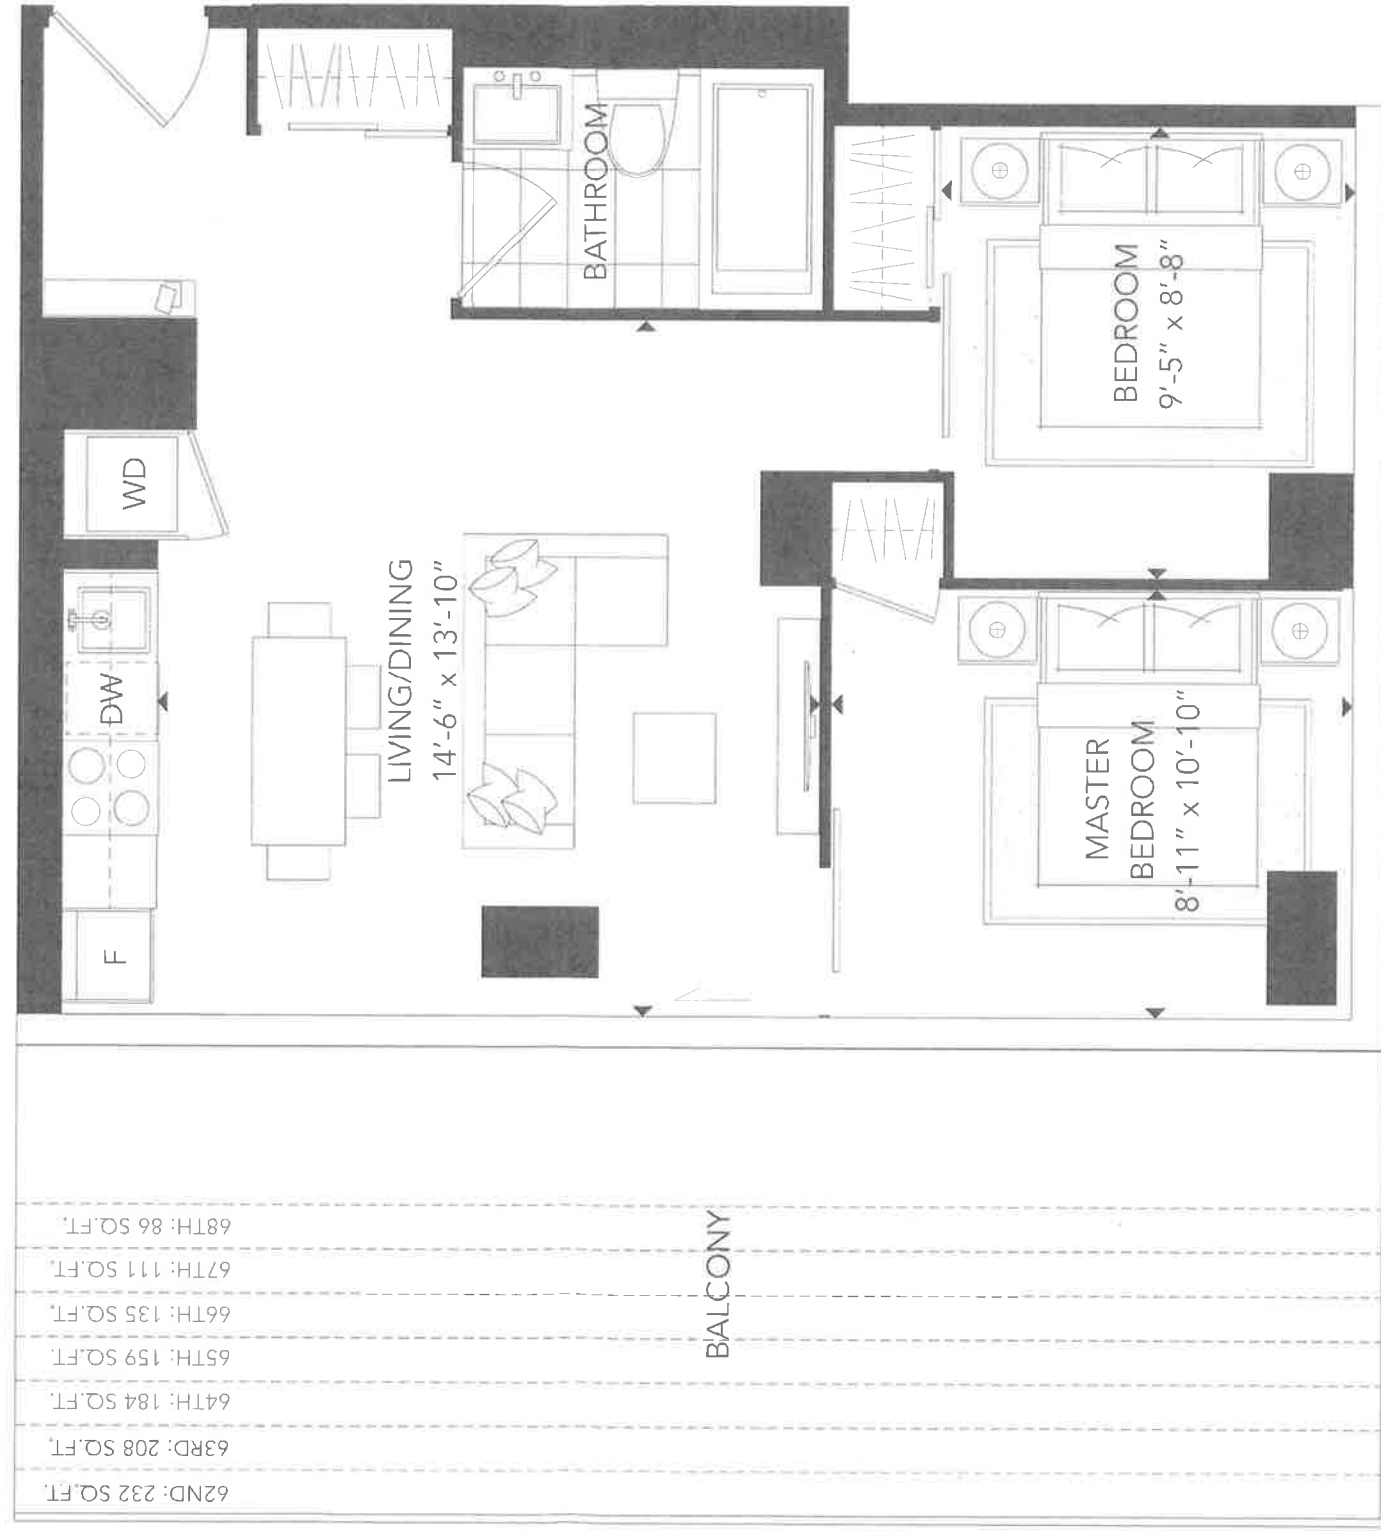

- 62ND: 232 SQ.FT.
- 63RD: 208 SQ.FT.
- 64TH: 184 SQ.FT.
- 65TH: 159 SQ.FT.
- 66TH: 135 SQ.FT.
- 67TH: 111 SQ.FT.
- 68TH: 86 SQ.FT.

BALCONY

ALL DIMENSIONS ARE APPROXIMATE AND SUBJECT TO NORMAL CONSTRUCTION VARIANCES. DIMENSIONS MAY VARY FROM AREA TO AREA. SIZES AND SPECIFICATIONS SUBJECT TO CHANGE WITHOUT NOTICE. FURNITURE IS DISPLAYED FOR ILLUSTRATION PURPOSES ONLY AND DOES NOT NECESSARILY REFLECT THE ELECTRICAL PLAN FOR THE SUITE. SUITES ARE SOLD UNFURNISHED. E. & O. E.

025B


2 BEDROOM - SUITE: 736 SQ.FT. BALCONY: 107-288 SQ.FT.
TOTAL: 843-1,024 SQ.FT.



ALL DIMENSIONS ARE APPROXIMATE AND SUBJECT TO NORMAL CONSTRUCTION VARIATION. DIMENSIONS MAY VARY FROM THE EXHIBIT DRAWINGS DUE TO NECESSARY ADJUSTMENTS. DIMENSIONS ARE SHOWN AT THE TIME OF THE EXHIBIT DRAWINGS. DIMENSIONS ARE NOT TO SCALE.
FURNITURE IS DISPLAYED FOR ILLUSTRATION PURPOSES ONLY AND IS NOT TO BE CONSIDERED AS PART OF THE OFFER.


030A

2 BEDROOM + DEN - SUITE: 723 SQ.FT. BALCONY: 95-122 SQ.FT.
 TOTAL: 818-845 SQ.FT.

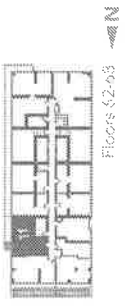


ALL DIMENSIONS ARE APPROXIMATE AND SUBJECT TO FORMAL CONSTRUCTION VARIANCES. DIMENSIONS MAY EXCEED THE USABLE FLOOR AREA. SIZES AND SPECIFICATIONS SUBJECT TO CHANGE WITHOUT NOTICE. FURNITURE IS DISPLAYED FOR ILLUSTRATION PURPOSES ONLY AND DOES NOT NECESSARILY REFLECT THE ELECTRICAL PLAN FOR THE SUITE. SUITES ARE NOT FURNISHED. E, R & E.


THE SUITES

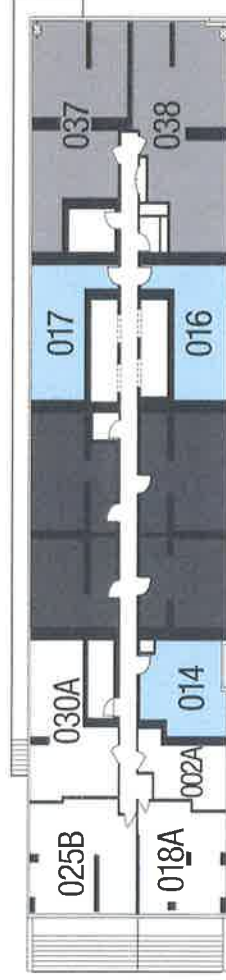


Floors 62-68

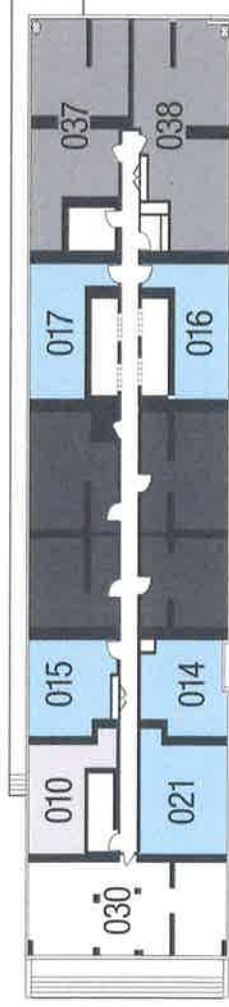


Floors 56-59

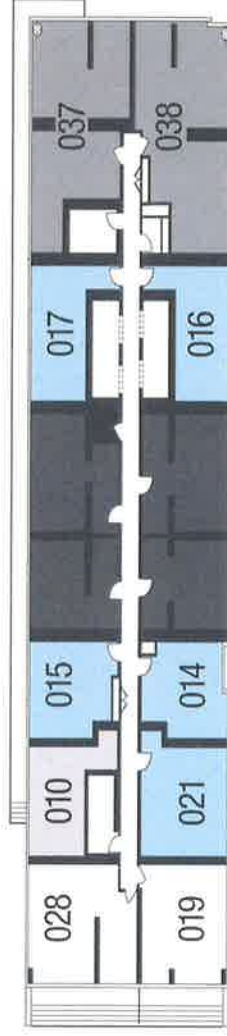


Floors 51-55

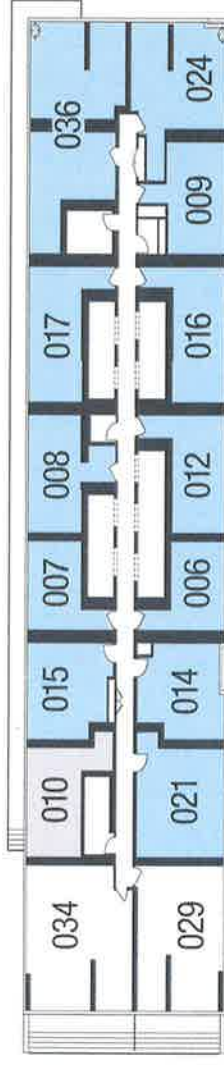


Floors 46-50

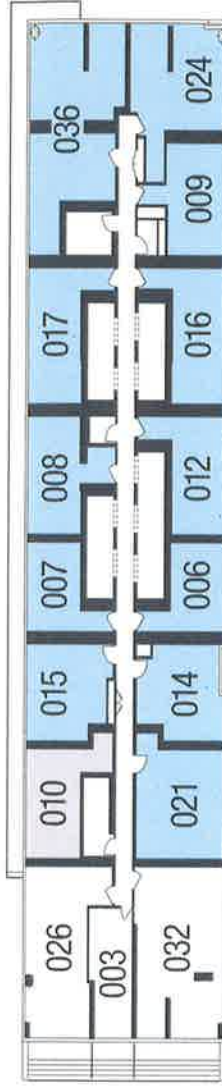


Floors 41-45

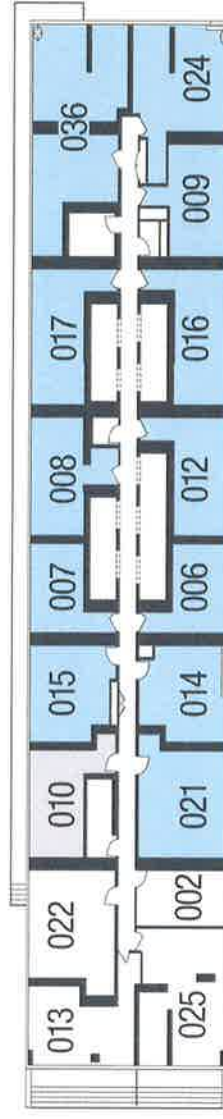


Floors 36-40

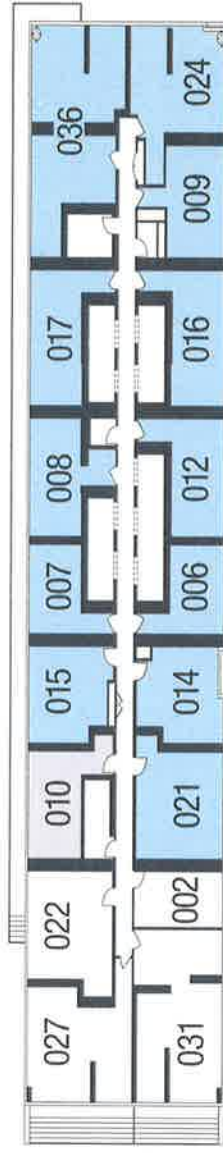

Floors 29-33

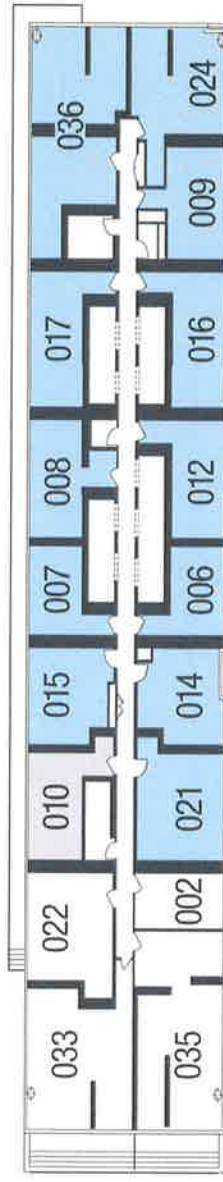

Floors 22-28

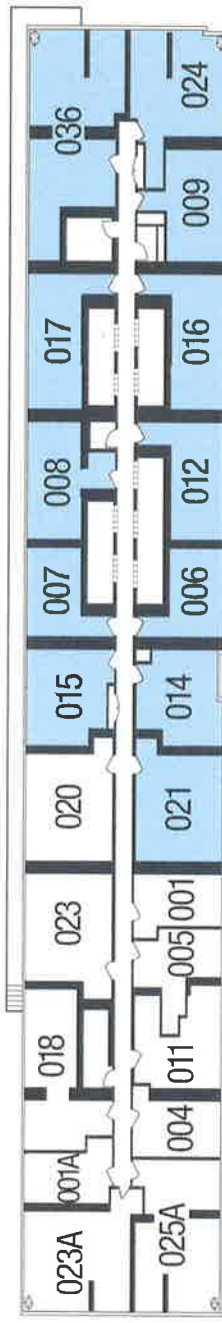

Floors 16-21

